
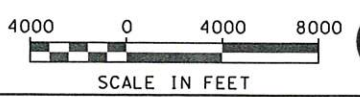


NO.	DATE	DESCRIPTION
1	06/21	AS BUILT DETAILS
2	06/21	SHEET CHECKED
3	06/21	NEW DESIGN
4	06/21	SDR PROCESSED

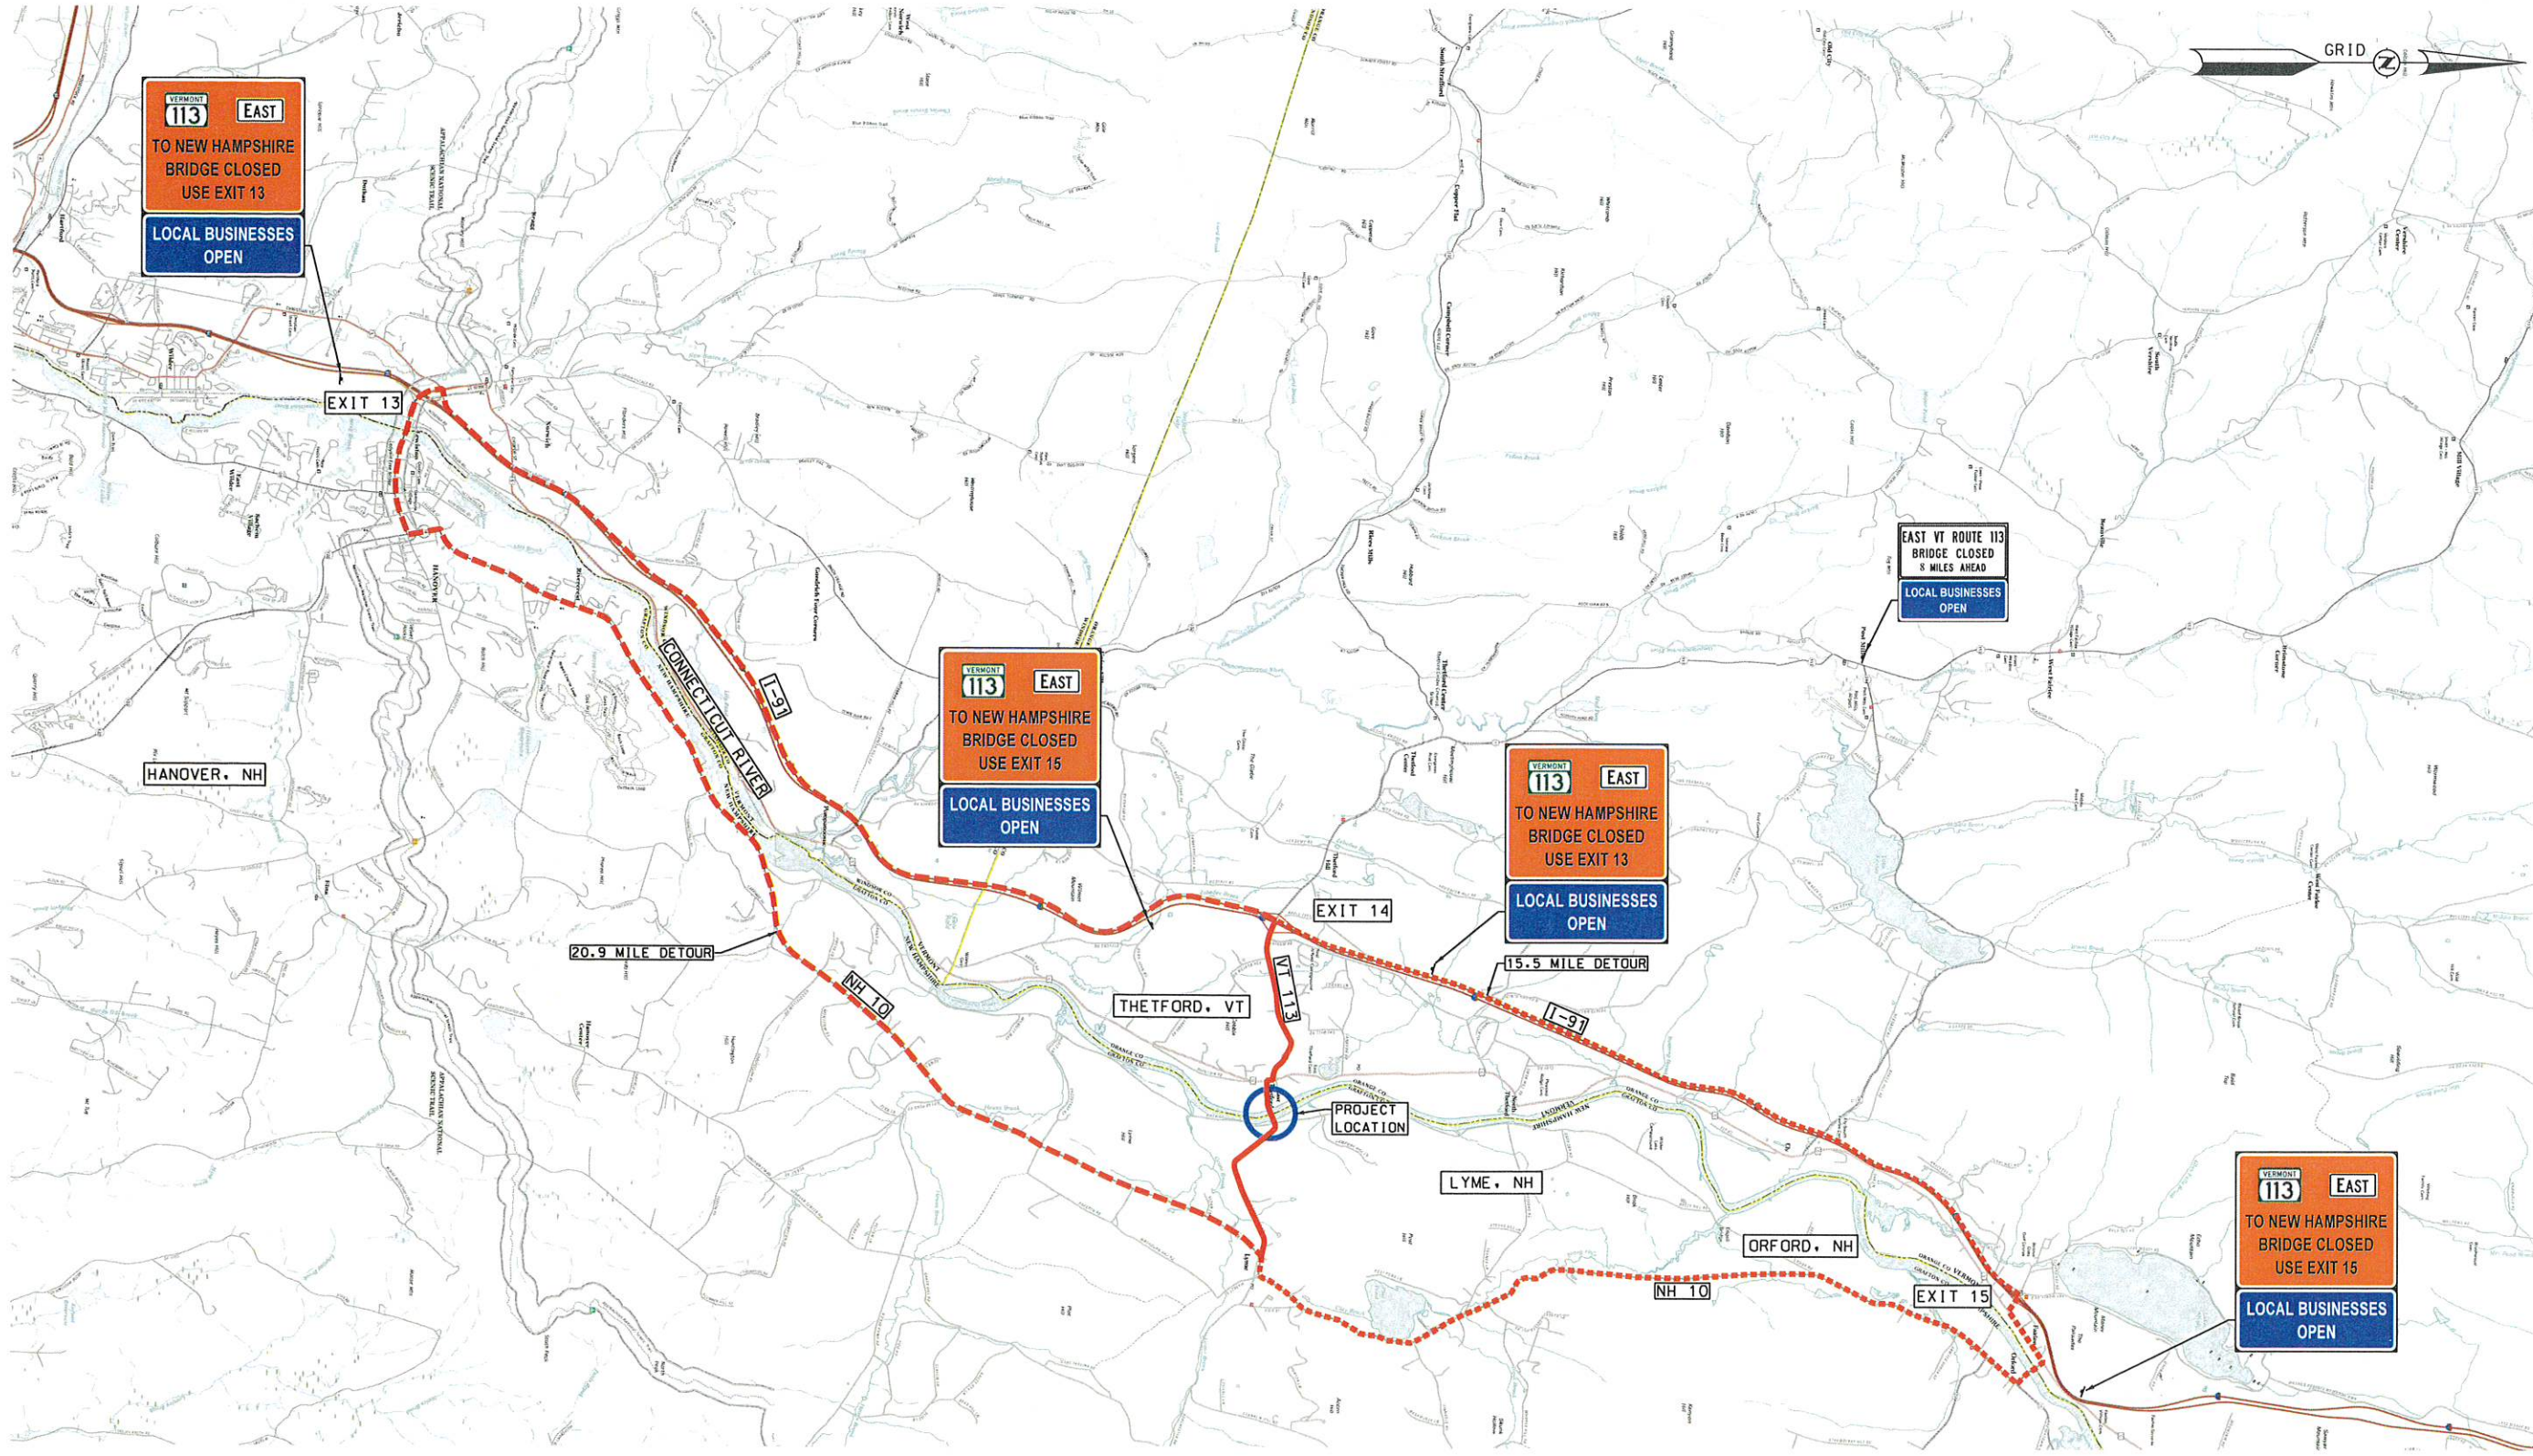

STATE OF NEW HAMPSHIRE LYME, NH & THETFORD, VT			
DEPARTMENT OF TRANSPORTATION • BUREAU OF HIGHWAY DESIGN			
DETOUR PLAN (1 OF 2)			
DCN	STATE PROJECT NO.	SHEET NO.	TOTAL SHEETS
\$FILENAME\$	14460	58	67